

# The Corporation of the Town of LaSalle Accessibility Advisory Committee Agenda

Wednesday, March 20, 2024, 10:00 a.m.
Council Chambers, LaSalle Civic Centre, 5950 Malden Road

Accessible formats or communication supports are available upon request. Contact the Clerk's Office, rosa.tufts@lasalle.ca, 519-969-7770 extension 1262.

**Pages** 

#### A. Opening Business

- Call to Order
- 2. Land Acknowledgement Statement
- B. Disclosures of Pecuniary Interest and the General Nature Thereof
- C. Adoption of Minutes

3

#### Recommendation

That the minutes of the meeting of the Accessibility Advisory Committee dated February 21, 2024 be adopted as presented.

- D. Items for Consideration
  - 1. Parks Playground Construction 2024

6

Presentations by: Mark Jones from New Work Park Solutions Inc. and Paul Windle from Henderson Play Equipment.

#### Recommendation

That the report of the Manager of Roads and Parks dated February 29, 2024 (PW-AC-2024-1) regarding the Construction of Playground Equipment in 2024 be received.

#### E. Questions/Statements from Members of the Committee

## F. Next Meeting

The next scheduled Meeting will be held on Wednesday, May 15, 2024 at 3:30 p.m.

## G. Adjournment



#### The Corporation of the Town of LaSalle

#### Minutes of the Meeting of the Accessibility Advisory Committee

February 21, 2024 3:30 p.m. Council Chambers, LaSalle Civic Centre, 5950 Malden Road

#### Members of Committee Present:

Councillor Anita Riccio-Spagnuolo, Councillor Terry Burns, Michael Gerard, Jason Thibodeau, Cynthia Butcher, Joanna Conrad

#### Administration Present:

L. Jean, Deputy Clerk, P. Marra, Deputy Chief Administrative Officer, R. Tufts, Council Coordinator, S. Bisson, Manager of Culture and Recreation, O. Stichhaller, Supervisor of Recreation, G. Koval, IS Administrator

#### A. Opening Business

Call to Order

Councillor Riccio-Spagnuolo called the meeting to order at 3:30 p.m.

2. Land Acknowledgement Statement

Councillor Riccio-Spagnuolo read the land acknowledgement statement.

#### B. Disclosures of Pecuniary Interest and the General Nature Thereof

None disclosed.

#### C. Adoption of Minutes

AAC-01-24

Moved By: Councillor Terry Burns Seconded By: Cynthia Butcher

That the Minutes of the Meeting of the Accessibility Advisory Committee dated August 30, 2023 be adopted as presented.

Carried.

#### D. Items for Consideration

1. Skate Trail Accessibility Advisory Committee Presentation

Colin McDonald, Architect from JP Thomson, presented the skate trail and water feature project at LaSalle landing.

Councillor Burns expressed his concerns regarding the width of the sidewalk.

Peter Marra, Chief Administrative Officer advised that the standard width for Town sidewalks is 5 feet. A 6-foot perimeter sidewalk was introduced to ensure there is a balance with sidewalks, asphalt, and tarred surfaces. He also advised that the width of the sidewalk be reviewed.

Jay Thibodeau advised that ramps made of rubber used to transition on to the ice are not seamless and should be approximately 3 feet wide.

Peter Marra, Deputy Chief Administrative Officer, advised the material of the ramp will be investigated.

AAC-02-24

Moved By: Councillor Terry Burns Seconded By: Jason Thibodeau

That the report of the Deputy CAO dated February 15, 2024 (AD-2024-06) regarding the presentation of the skate trail and water feature project to the Accessibility Advisory Committee be received.

#### Carried.

 Verbal Update regarding the 2024 Accessibility Advisory Committee Work Plan

R. Tufts, Council Coordinator provided a verbal update regarding the 2024 Accessibility Advisory Committee work plan.

AAC-03-24

Moved By: Councillor Terry Burns Seconded By: Michael Gerard

That the verbal report of the Council Coordinator regarding the 2024 Accessibility Advisory Committee Work Plan be received.

#### Carried.

2023 Strawberry Festival Post Event Update

Scott Bisson, Manager of Culture and Recreation presented the report.

AAC-04-24

Moved By: Cynthia Butcher Seconded By: Michael Gerard

That the report of the Manager of Culture and Recreation dated August 15, 2023 (CR-2023-29) regarding the 2023 Strawberry Festival post event update be received.

#### Carried.

4. 2023 Annual Year-End Accessibility Status Report

Linda Jean, Deputy Clerk, presented the 2023 Year End Accessibility Status Report.

AAC-05-24

Moved By: Jason Thibodeau

Seconded By: Councillor Terry Burns

E.	Questions/Statements from Members of the Committee			
	None.			
F.	Next Meeting			
	The next scheduled Meeting will be held on Wednesday, March 20, 2024 at 3:00 p.m.			
G.	Adjournment			
	The meeting is adjourned at the call of the Chair at 4:24 p.m.			
Chair				

Carried.

Deputy Clerk

That the report of the Deputy Clerk dated January 4, 2024 (CS-2024-001) regarding the 2023 Year End Accessibility Status Report be received.



#### The Corporation of the Town of LaSalle

To: Members of the Accessibility Advisory Committee

Prepared by: Mark Beggs, Manager of Roads and Parks

**Department:** Public Works

Date of Report: February 29, 2024

Report Number: PW-AC-2024-1

Subject: Parks Playground Construction 2024

#### Recommendation

That the report of the Manager of Roads and Parks dated February 29, 2024 (PW-AC-2024-1) regarding the Construction of Playground Equipment in 2024 be received.

#### Report

As part of this year's budget, approved by Council, four LaSalle parks are scheduled for an upgrade to the playground equipment.

The four parks included are:

- Lafferty Park
- Natalie Park
- Rivervilla Park
- New Park (name TBD) at Laurier and Meo Bvld; (referred to as Meo Park in RFP)

Submissions for the new parks were received as part of RFP-PW-2023-08 (Lafferty), RFP-PW-2023-07 (Natalie), RFP-PW-2023-09 (Rivervilla) and RFP-PW-2023-06 (Meo).

All submissions were reviewed by the Procurement department, and review committee from Public Works.

The successful proposals and prices include:

- Lafferty Park Henderson Recreation \$69,990.67 plus HST
- Natalie Park Henderson Recreation \$114,016.70 plus HST
- Rivervilla Park New World Park Solutions \$ 59,814.59 plus HST

Meo Park – Henderson Recreation - \$148,053.58 plus HST

All the successful contractors have provided a suitable design, that meets budget requirements, and technical specifications as well as providing an inclusive design that is accessible. There are play elements in all the designs that provide activity for multiple age groups and abilities to enjoy.

The projects have all been awarded at this time, and materials are ordered to start work in the spring of 2024.

The specific contractors are also available to answer any specific questions about the project for the committee.

#### **Consultations**

Procurement department, Parks Department

#### **Financial Implications**

Mbeggs

Capital expenses approved by Council.

#### **Prepared By:**

Manager, Parks and Roads

Mark Beggs

#### **Link to Strategic Goals**

1. Enhancing organizational excellence - Not Applicable

- 2. Strengthen the community's engagement with the Town Not Applicable
- 3. Grow and diversify the local economy Not Applicable
- 4. Build on our high-quality of life Yes
- 5. Sustaining strong public services and infrastructure Yes

#### **Communications**

Public process for RFP

#### **Notifications**

N/A

#### **Report Approval Details**

Document Title:	PW-AC-2024-1 Parks Playground Construction 2024.docx
Attachments:	- Lafferty Park Plans.pdf
	- Meo Park Plans 1.pdf
	- Meo Park Plans 2.pdf
	- Natalie Park R4.pdf
	- Rivervilla Park Plans.pdf
Final Approval Date:	Mar 5, 2024


This report and all of its attachments were approved and signed as outlined below:

Jonathan Osborne

Deputy Chief Administrative Officer

Director, Public Works

Peter Marra

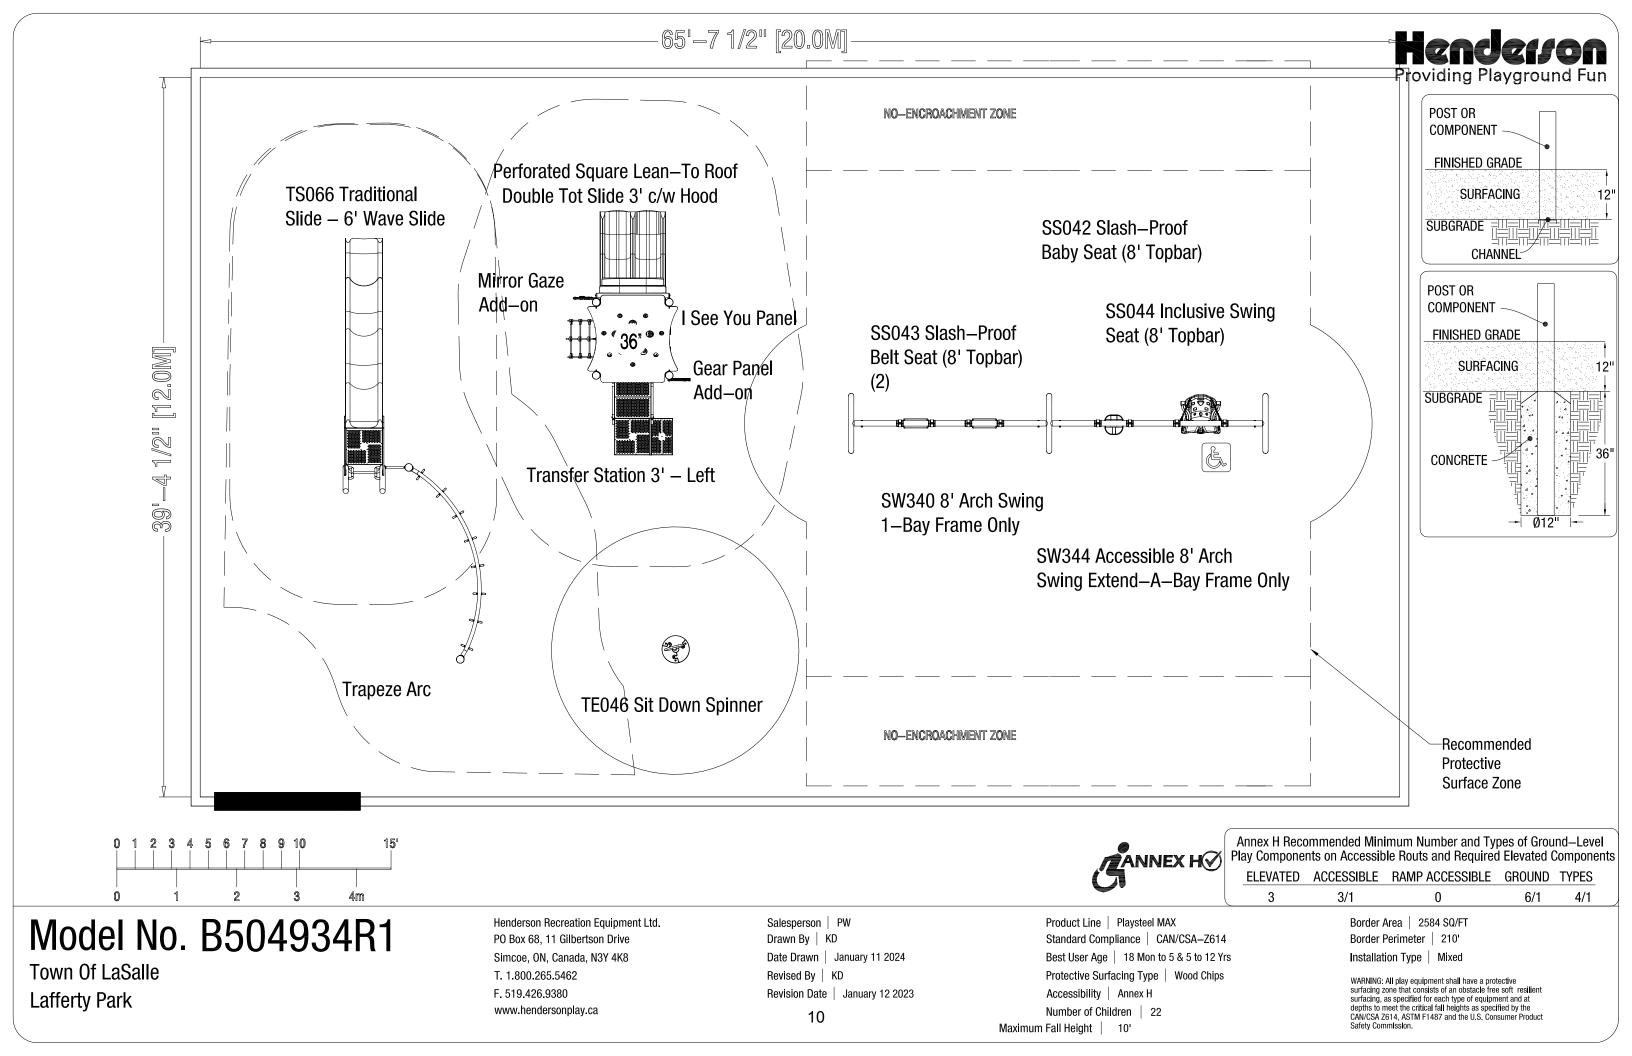















## Colors:

Posts: Charcoal Accents: Tan Roto-Plastic: Red HDPE-Plastic: Tan / Black - Red / White

TOWN OF LASALLE LAFFERTY PARK















## Colors:

Posts: Charcoal
Accents: Tan
Roto-Plastic: Red
HDPE-Plastic: Tan / Black - Red / White

TOWN OF LASALLE LAFFERTY PARK














## Colors:

Posts: Charcoal Accents: Tan Roto-Plastic: Red HDPE-Plastic: Tan / Black - Red / White

TOWN OF LASALLE LAFFERTY PARK

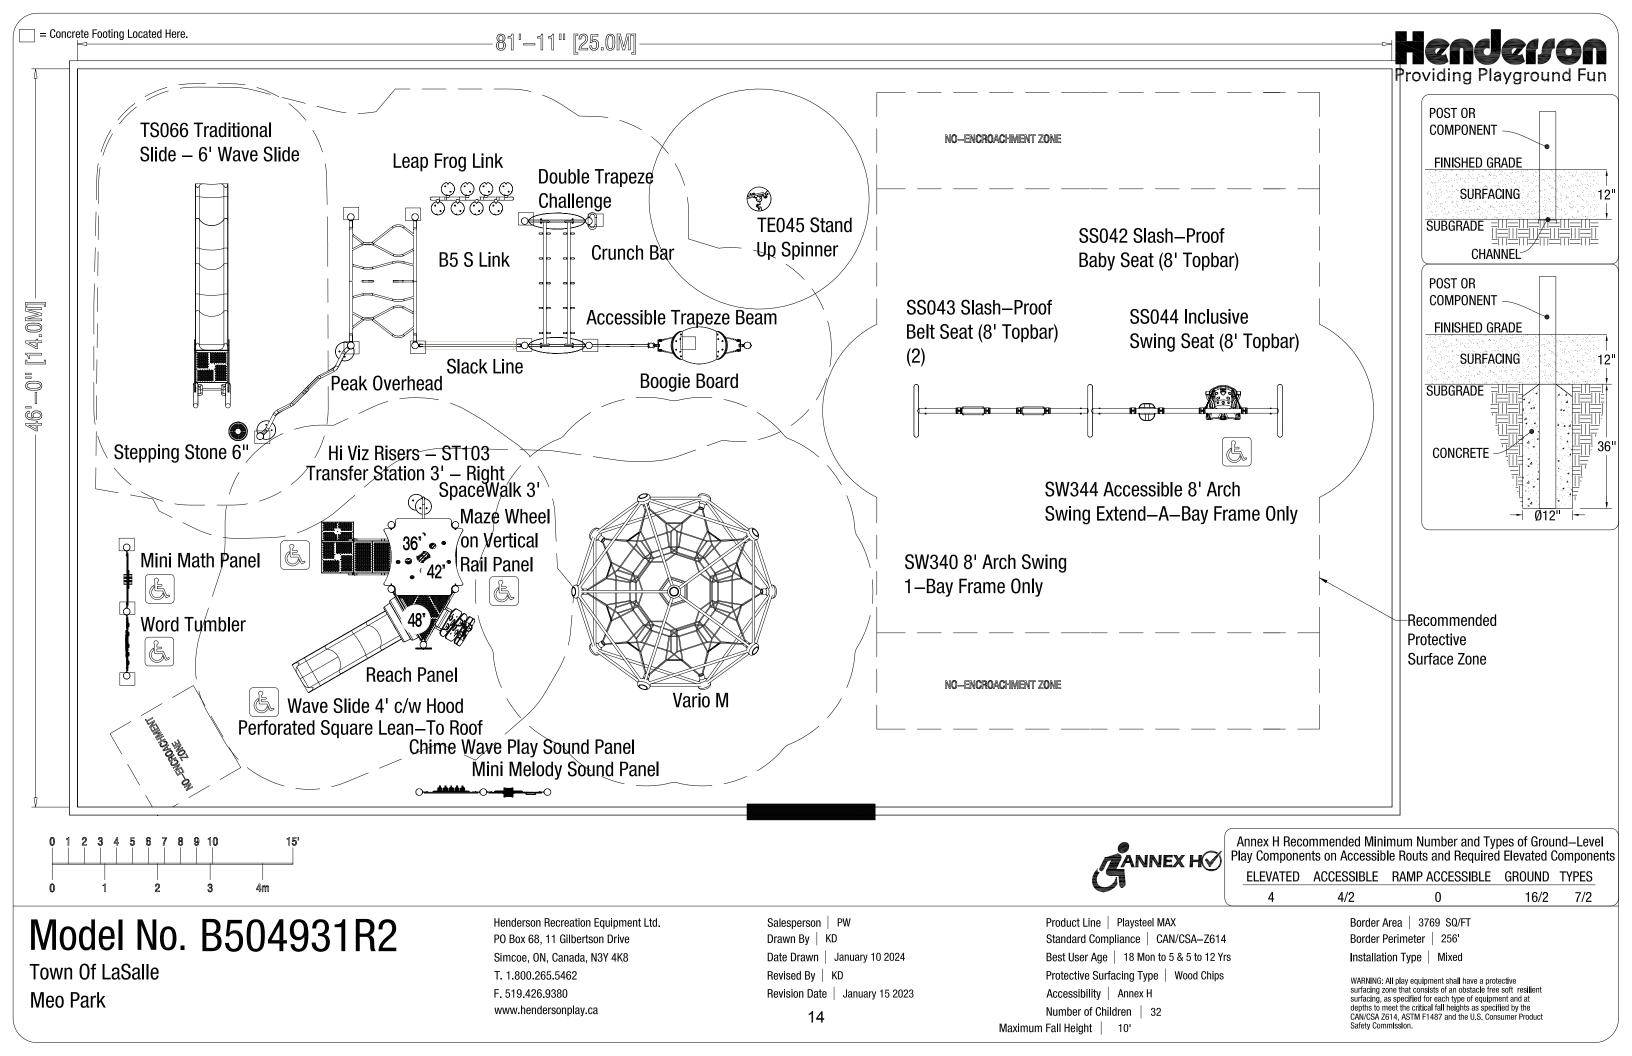















## Colors:

Posts: Teal - Lime
Accent: Orange - Lime
Roto-Plastic: Lime
HDPE-Plastic: Lime / Black
Berliner Frame: Lime
Berliner Balls: Traffic BLack Rope: Orange

TOWN OF LASALLE MEO PARK















## Colors:

Posts: Teal - Lime
Accent: Orange - Lime
Roto-Plastic: Lime
HDPE-Plastic: Lime / Black
Berliner Frame: Lime
Berliner Balls: Traffic BLack
Rope: Orange

TOWN OF LASALLE MEO PARK





MATINO MA

Model No. B504931R2









## Colors:

Posts: Teal - Lime
Accent: Orange - Lime
Roto-Plastic: Lime
HDPE-Plastic: Lime / Black
Berliner Frame: Lime
Berliner Balls: Traffic BLack Rope: Orange

TOWN OF LASALLE MEO PARK Brought to you by your local representative:

17
















## Colors:

Posts: Teal - Lime
Accent: Orange - Lime
Roto-Plastic: Lime
HDPE-Plastic: Lime / Black
Berliner Frame: Lime
Berliner Balls: Traffic Black
Rope: Orange

TOWN OF LASALLE MEO PARK

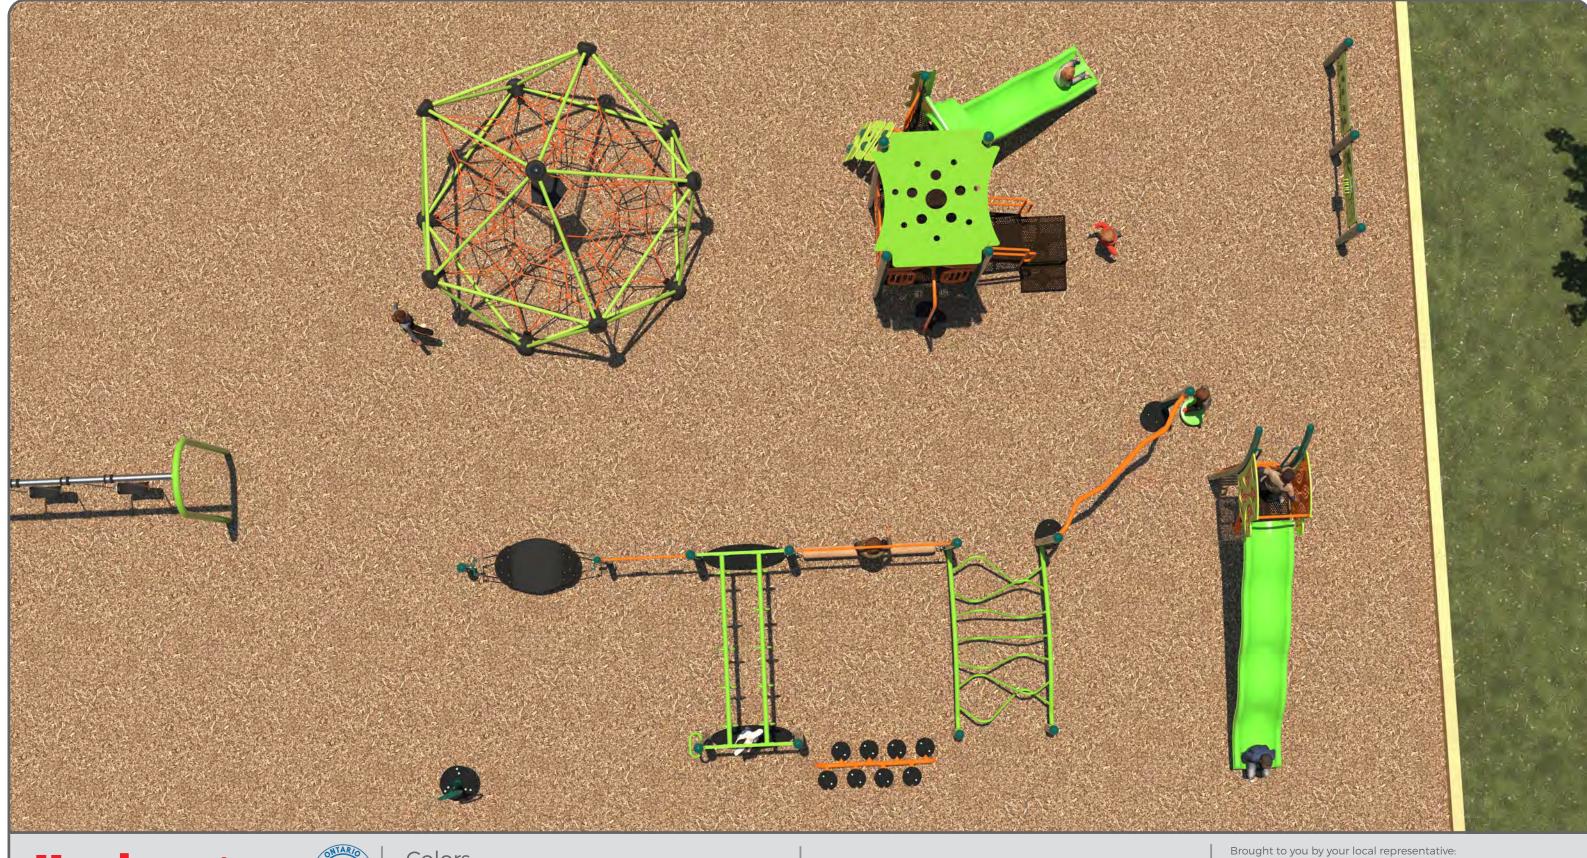












## Colors:

Posts: Teal - Lime Accent: Orange - Lime Roto-Plastic: Lime HDPE-Plastic: Lime / Black Berliner Frame: Lime Berliner Balls: Traffic BLack Rope: Orange

**TOWN OF LASALLE MEO PARK** 

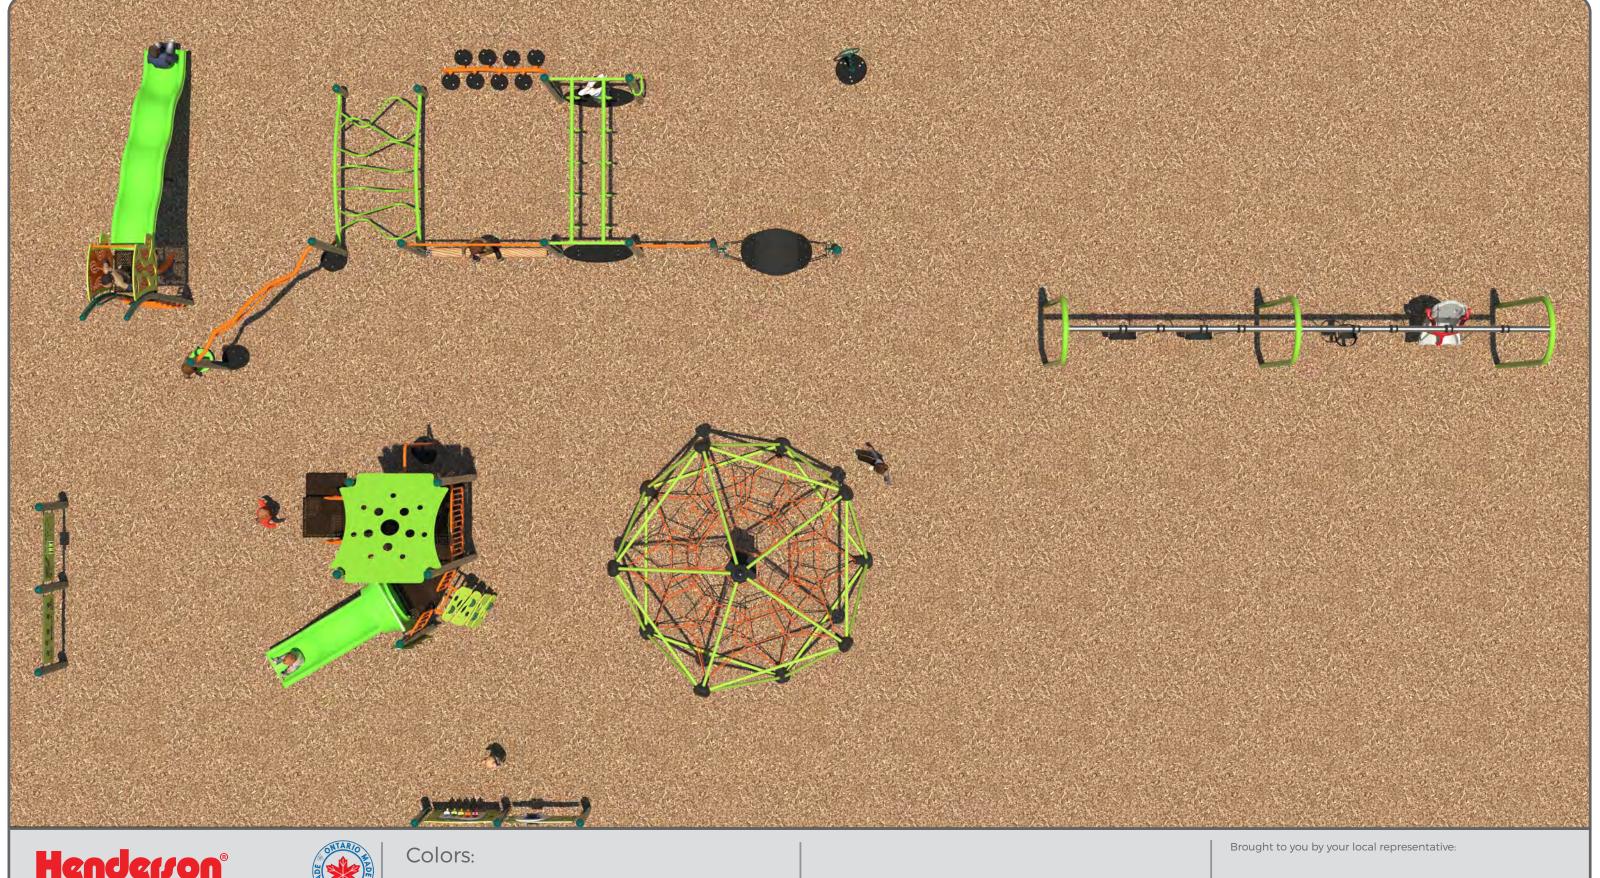












Posts: Teal - Lime Accent: Orange - Lime Roto-Plastic: Lime HDPE-Plastic: Lime / Black Berliner Frame: Lime Berliner Balls: Traffic BLack Rope: Orange

## **TOWN OF LASALLE MEO PARK**

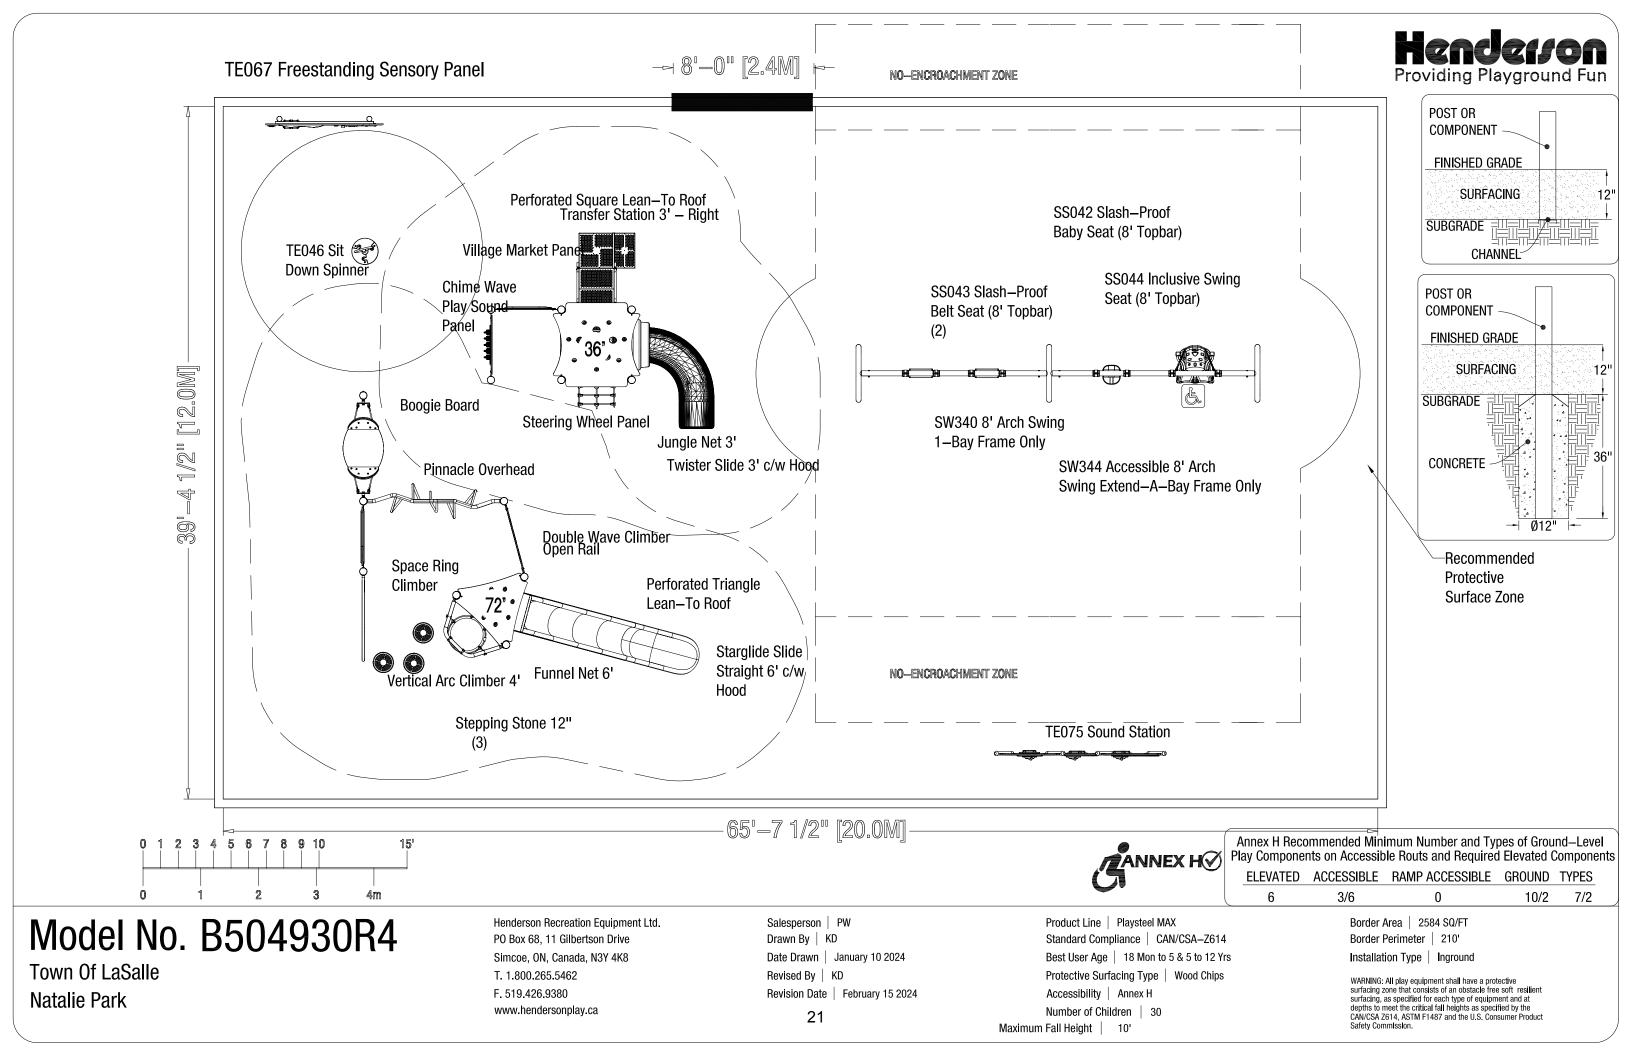







Playground Fun

Model No. B504930R4









## Colors:

Posts: orange
Accents: Light Blue
Roto-Plastic: Ice Blue
HDPE-Plastic: Orange / White

TOWN OF LASALLE NATALIE PARK















## Colors:

Posts: orange
Accents: Light Blue
Roto-Plastic: Ice Blue
HDPE-Plastic: Orange / White

TOWN OF LASALLE NATALIE PARK















## Colors:

Posts: orange Accents: Light Blue Roto-Plastic: Ice Blue HDPE-Plastic: Orange / White

TOWN OF LASALLE NATALIE PARK


















Posts: orange Accents: Light Blue Roto-Plastic: Ice Blue HDPE-Plastic: Orange / White

## TOWN OF LASALLE NATALIE PARK

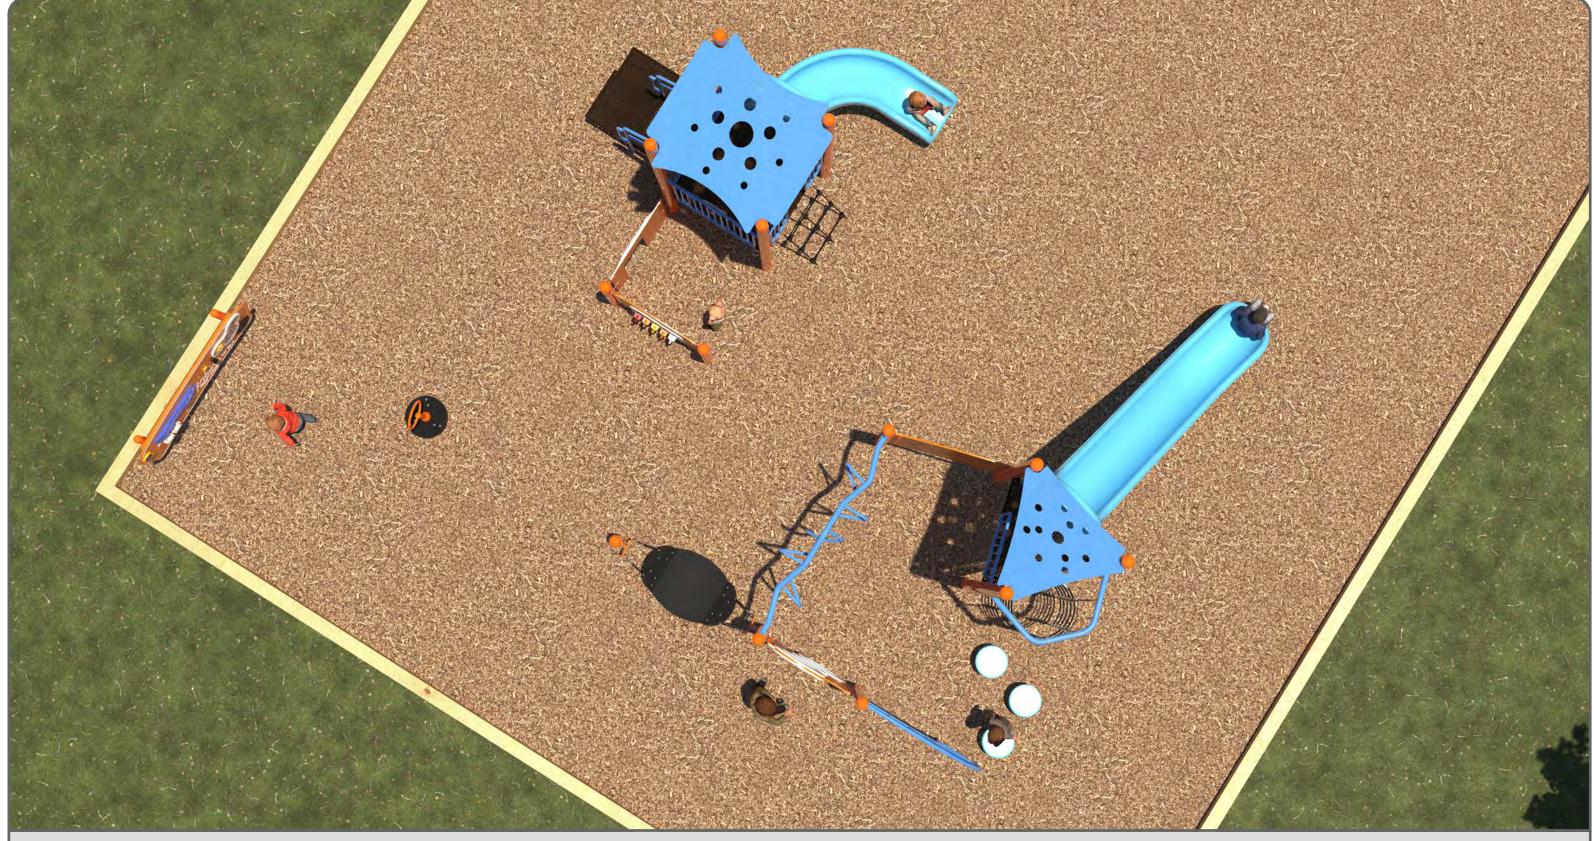



O NATINO MANAGEMENT OF THE PROPERTY OF THE PRO

Model No. B504930R4










## Colors:

Posts: orange
Accents: Light Blue
Roto-Plastic: Ice Blue
HDPE-Plastic: Orange / White

TOWN OF LASALLE NATALIE PARK

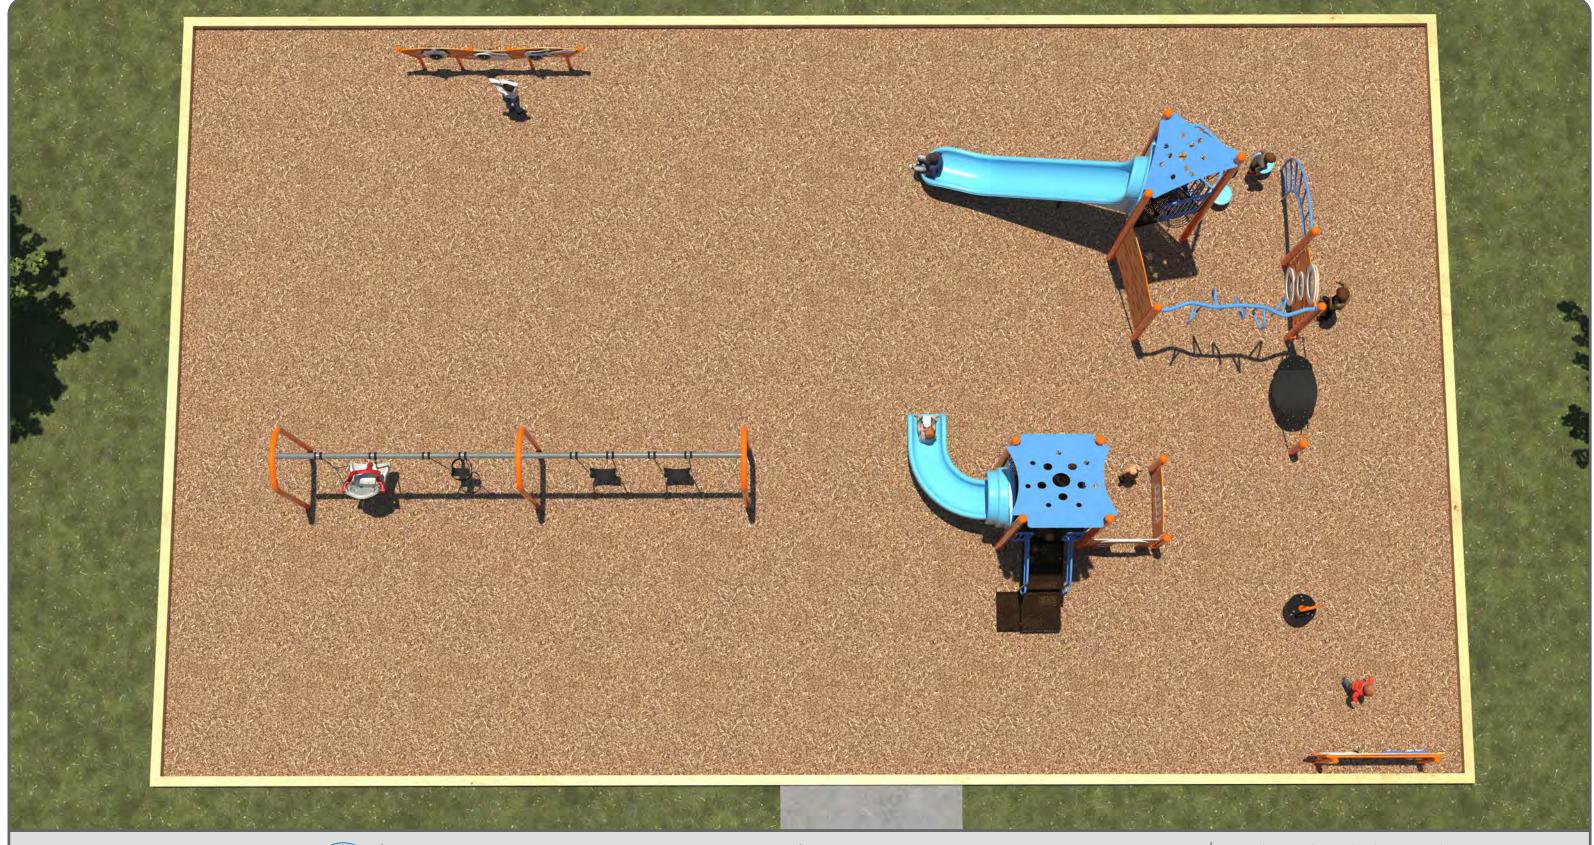



SATINO SE

Model No. B504930R4









## Colors:

Posts: orange
Accents: Light Blue
Roto-Plastic: Ice Blue
HDPE-Plastic: Orange / White


## TOWN OF LASALLE NATALIE PARK







23-13299A

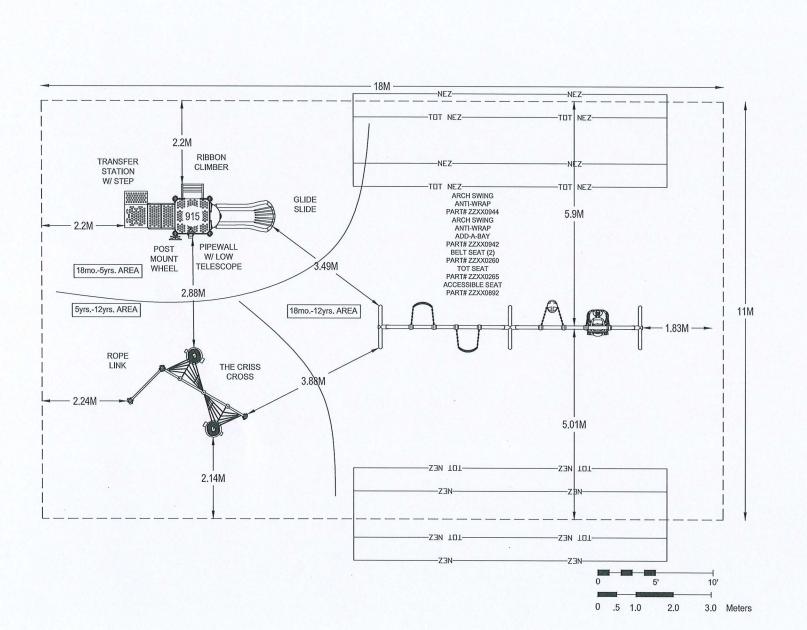



NEW WORLD PARK SOLUTIONS
42 Woodway Trail
Brantford, ON N3R 6G7

EQUIPMENT SIZE:

3.98M x 1.47M x 2.23M

USE ZONE: 18M x 11M

AREA:

PERIMETER:

198.00 Sq.M

58.00M

FALL HEIGHT:

2.44M

USER CAPACITY:

AGE GROUP:

22

18mo.-12yrs.

	ADA SCHEDULE	Total Elevat	ed Play Activities	3	
		Total Ground-Level Play Activities: 7			
		Accessible Elevated Activities	Accessible Ground-Level Activities	Accessible Ground-Level Play Types	
Required Provided		2	1	1	
		3	7	4	

✓ CSA Z614-20



PROJECT NO:	SCALE:	
23-13299A	1:100	
DRAWN BY:	Paper Size	
B. MCCAFFERY	T aper eize	
DATE:	В	
12-JAN-2024		